


PROPOSED MODIFICATION TO DESIGN OF SUMMERS FIELD ORCHARD AND WILDFLOWER MEADOW

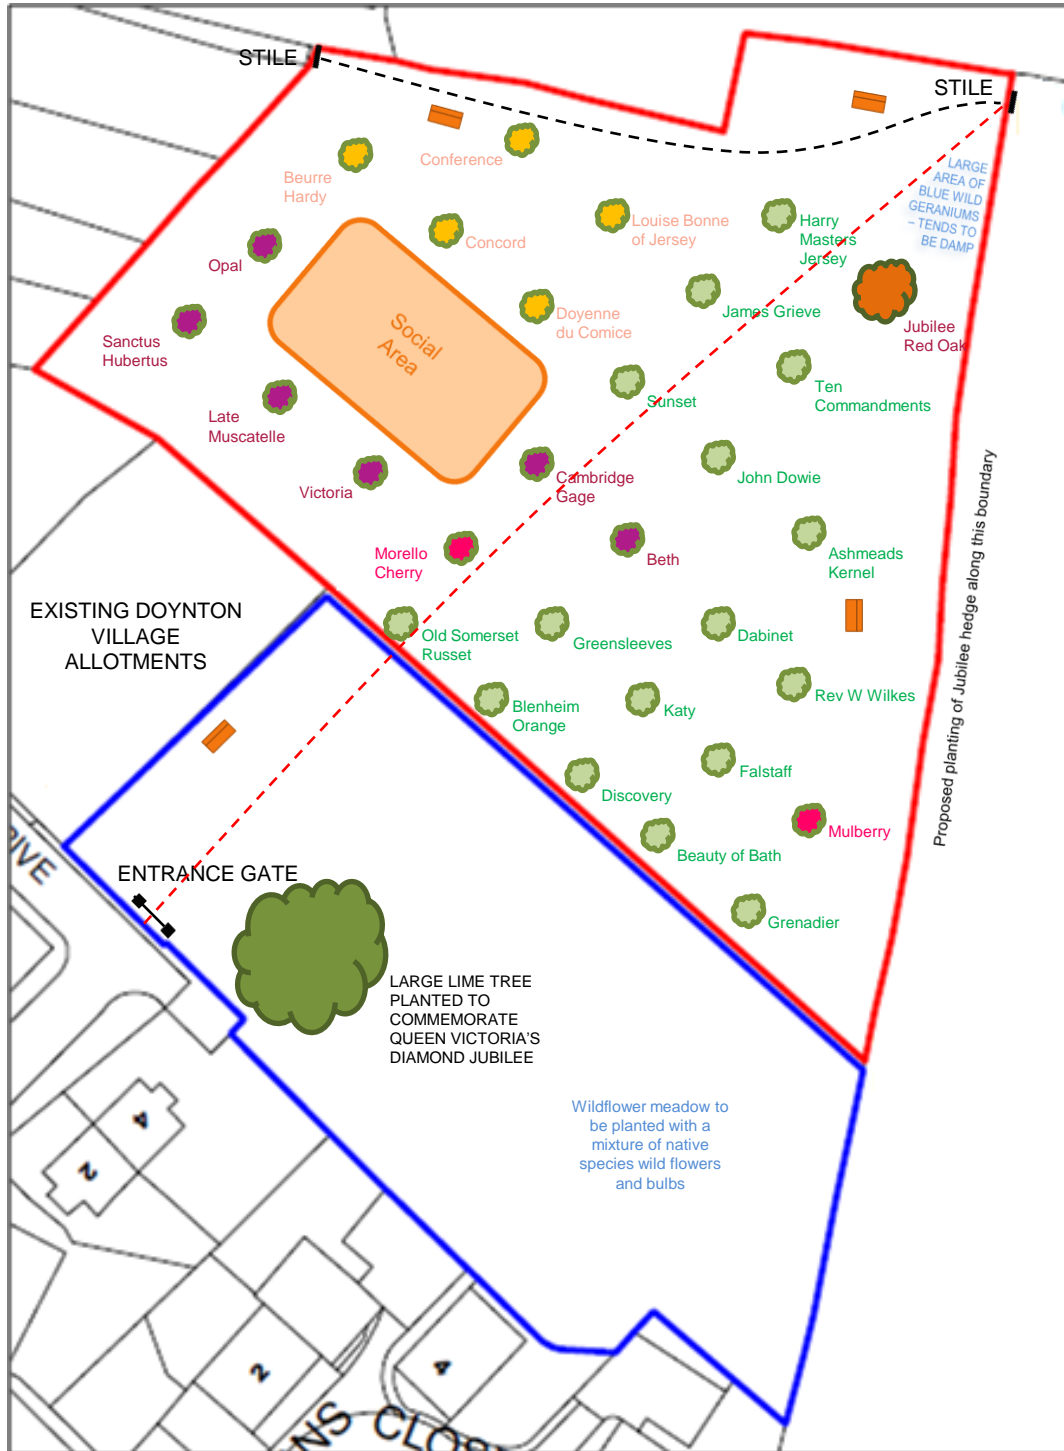

- | | | |
|---------------------|------------------|-------------|
| Orchard | Apple | Social Area |
| Wildflower Meadow | Plum/Greengage | Oak Bench |
| Public Right of Way | Pear | |
| Desire Line | Mulberry/Morello | |
- © C Wakefield-Wylde 2012